



PLAN VIEW—DRAIN PIPING

SCALE: 1"=1'-0"

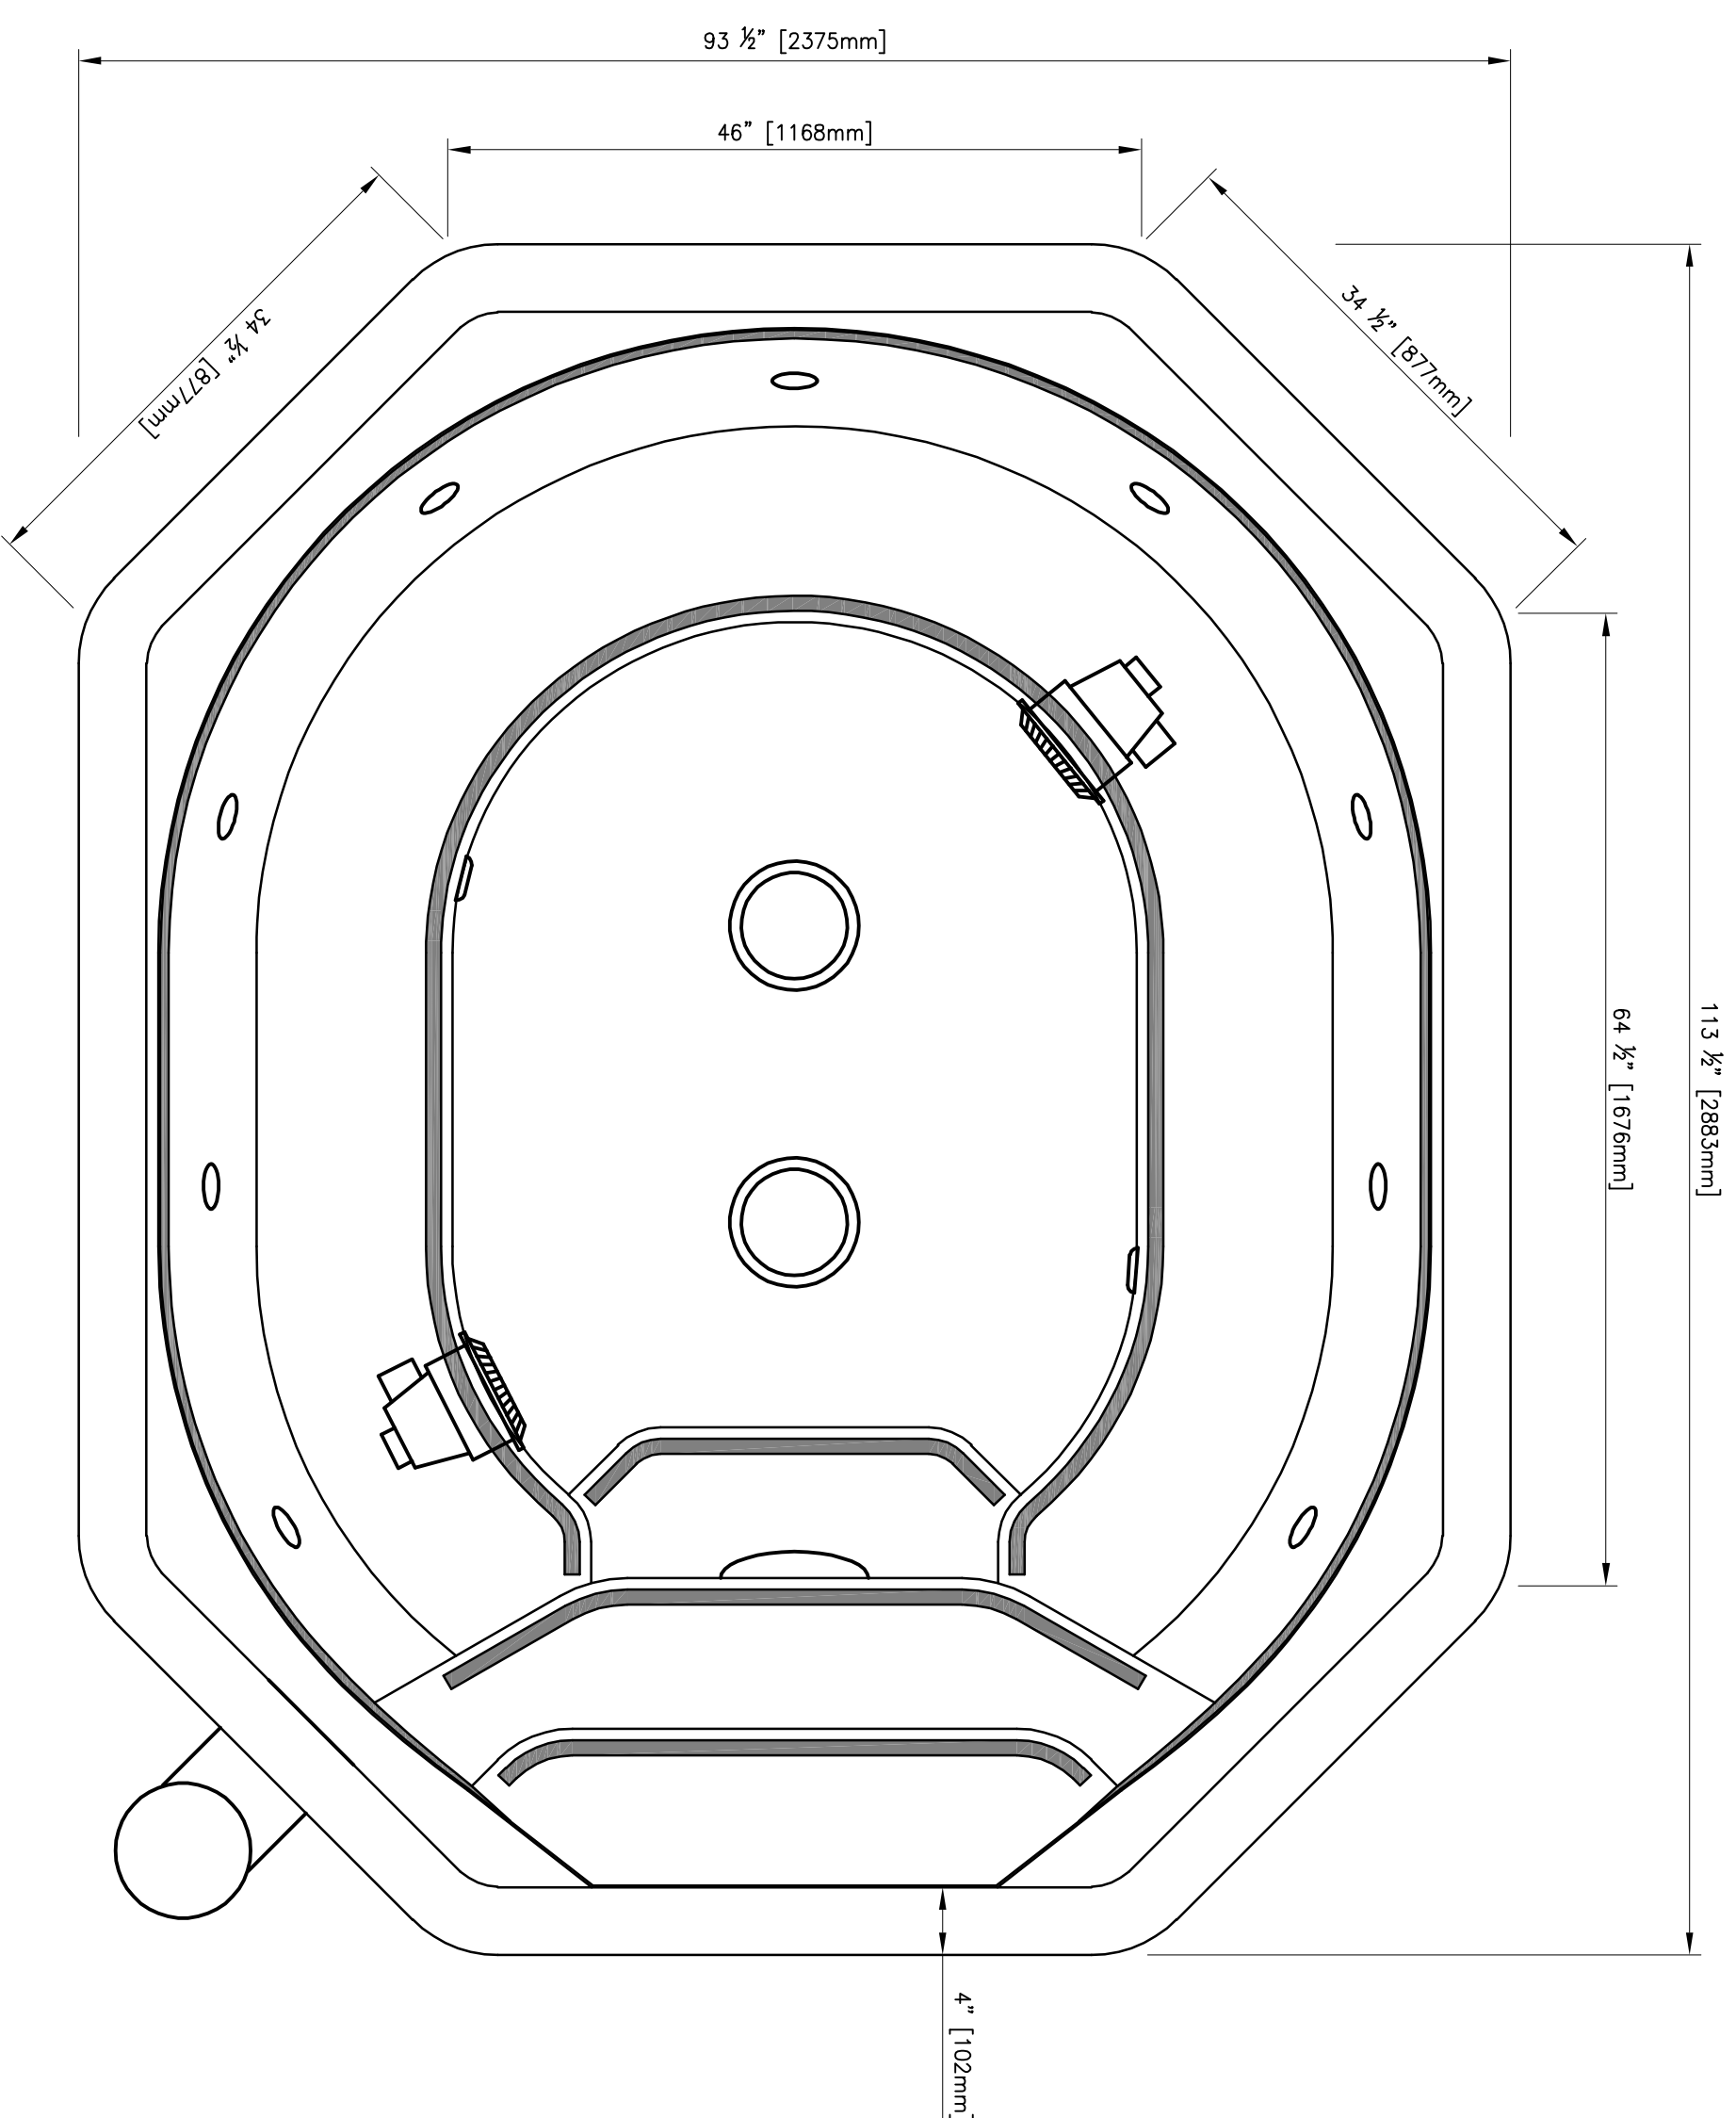


PLAN VIEW—SPA

SCALE: 1"=1'-0"

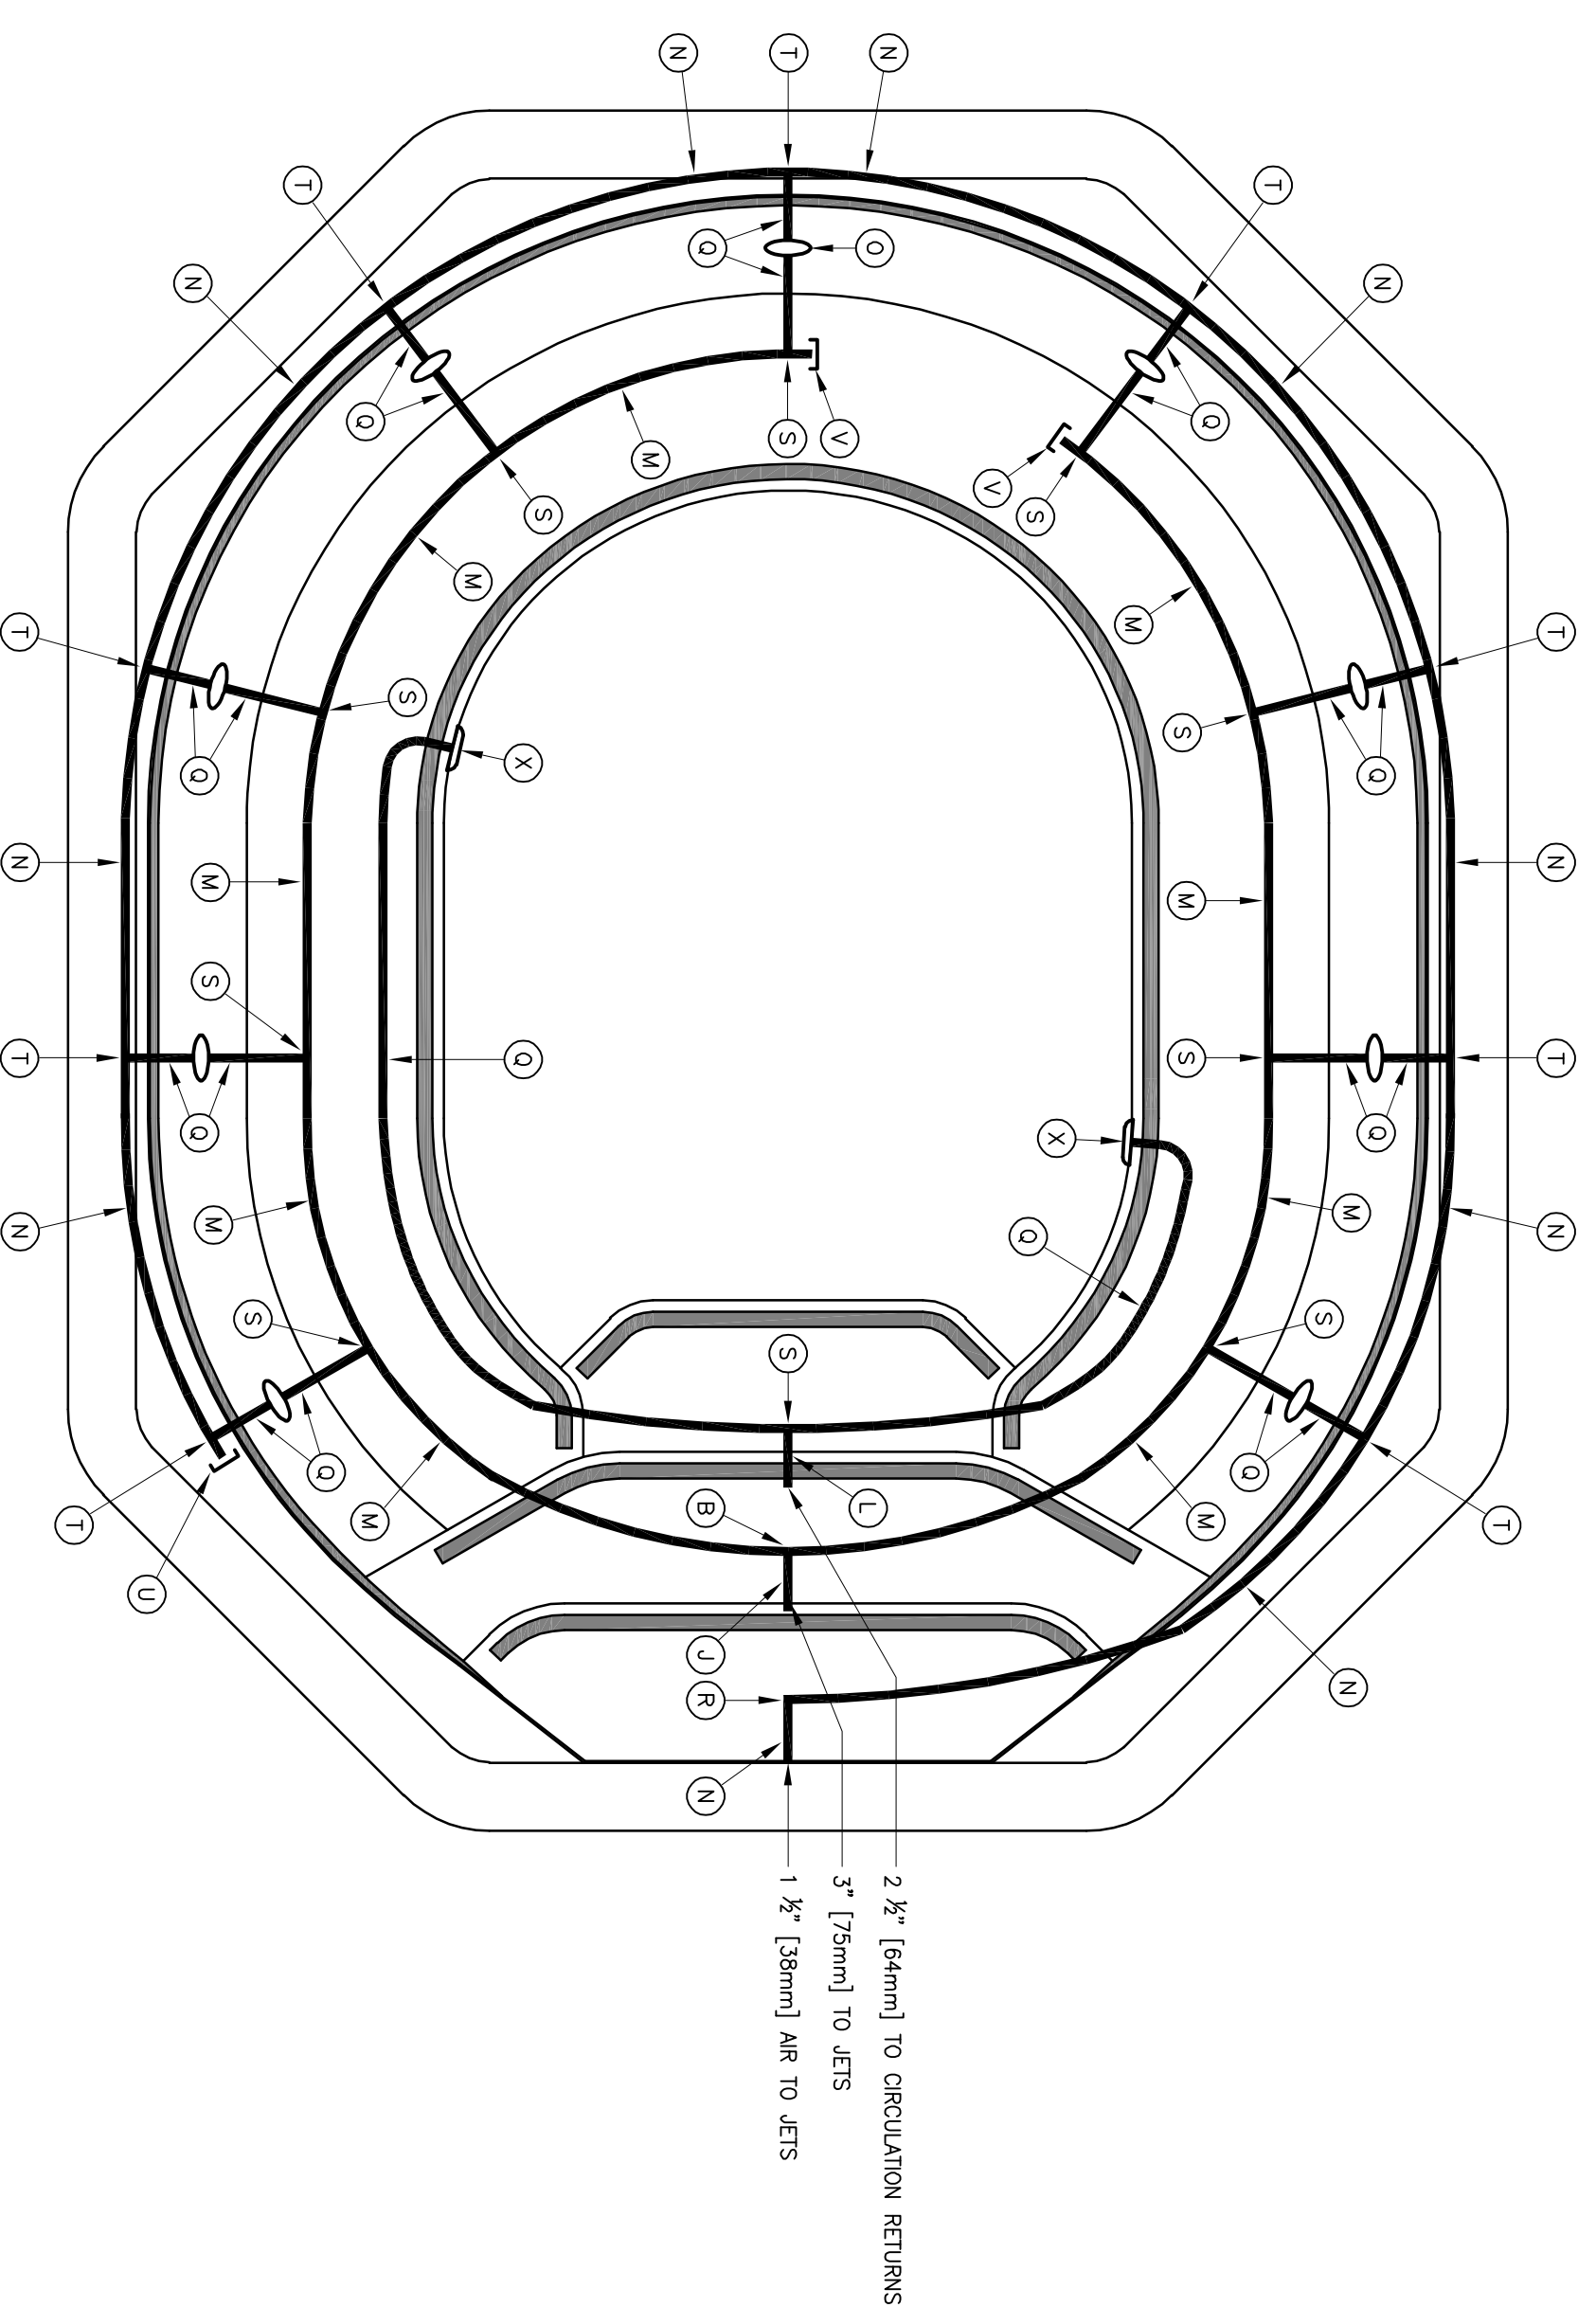

PLAN VIEW—JET PIPING

SCALE: 1"=1'-0"

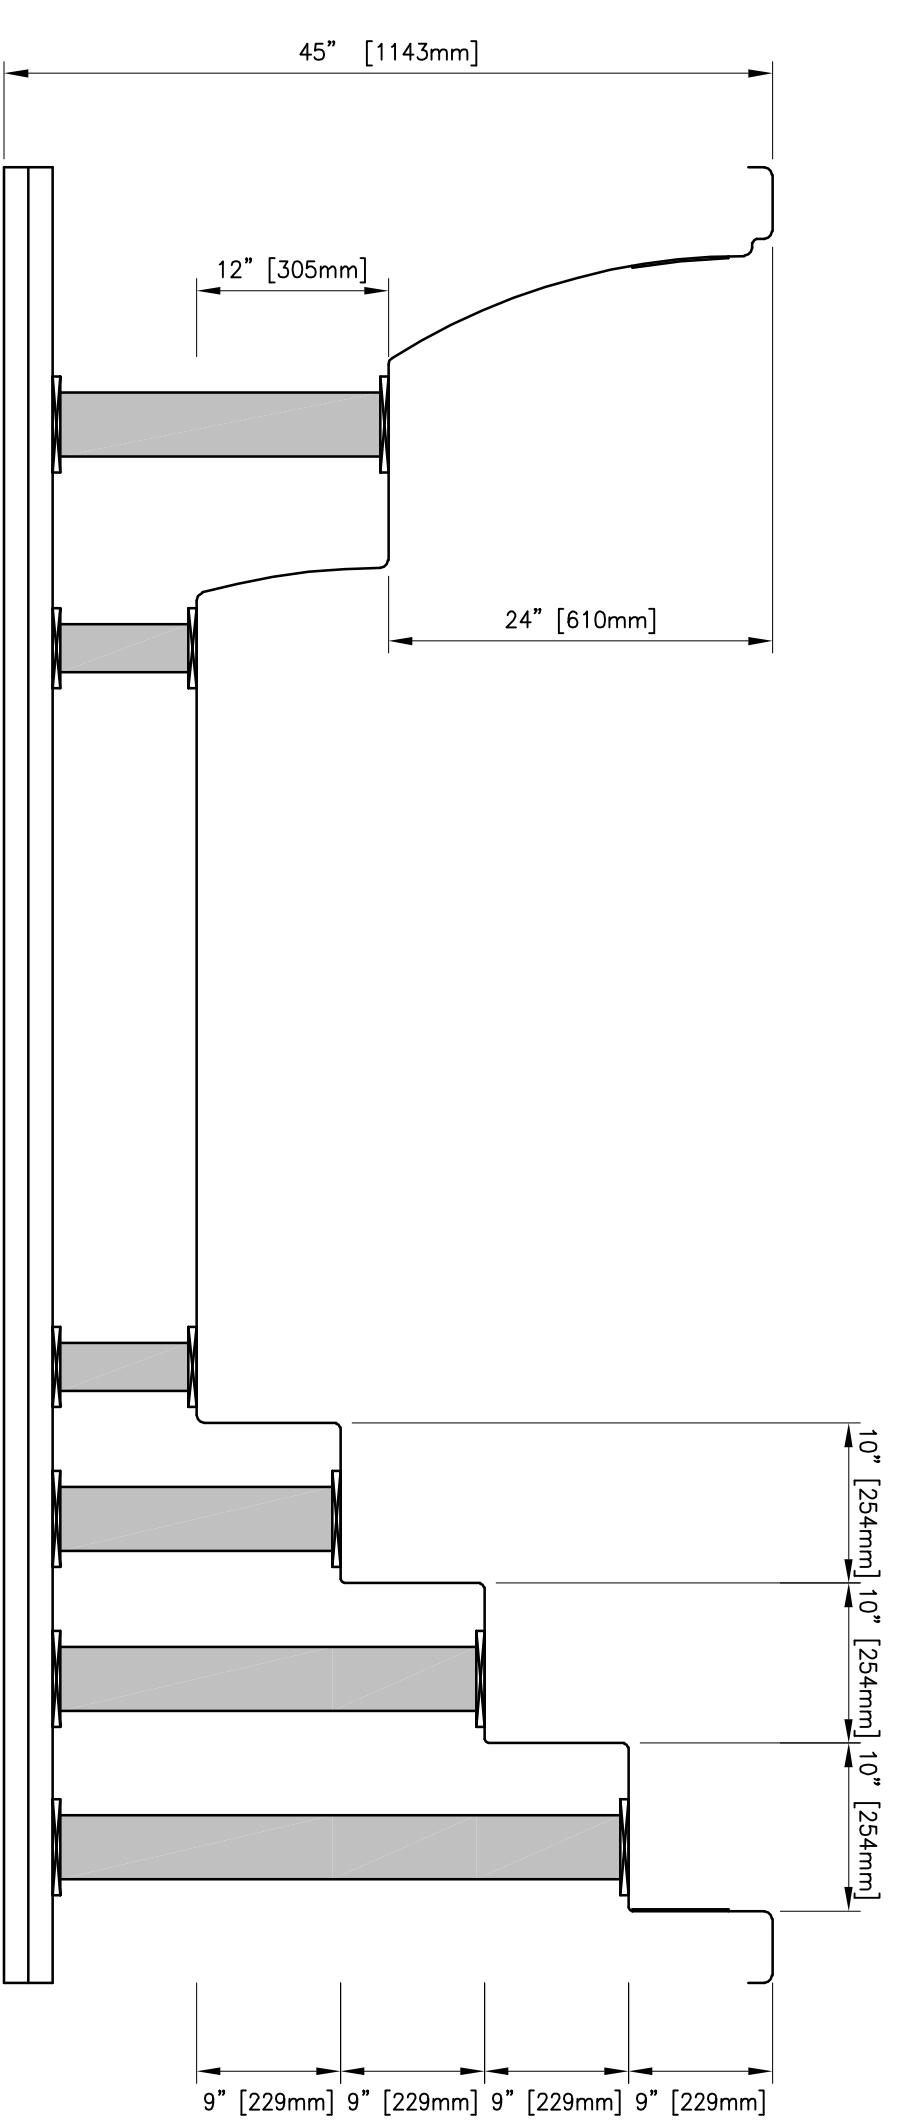

SECTION VIEW—SPA

SCALE: 1"=1'-0"

COMMERCIAL SPA PARTS LIST

(Section)

A	Waterways Anti-vortex Drain #640-2730
B	Dura 3" [75mm] Tee slip x slip x slip #401-030
C	Dura 3" [75mm] 90 slip x slip #406-030
D	Dura 2 1/2" [64mm] Tee slip x slip #401-025
E	Dura 3"x2" [75mmx50mm] Reducer Bushing #437-338
F	Dura 2" [50mm] 90 slip x slip #406-020
G	Waterways 2" [50mm] 90 Sweep slip x spigot #411-9120
H	Dura 2 1/2"x1 1/2" [64mmx38mm] Reducer Bushing #437-251
I	Dura 2 1/2"x2" [64mmx50mm] Reducer Bushing #437-292
J	peex 3" [75mm] Hard Pipe #3SGH40
K	peex 2" [50mm] Hard Pipe #2SGH40
L	peex 2 1/2" [64mm] Hard Pipe #21/2SGH40
M	Pacific Echo 2" [50mm] Flex Pipe #710-002 x 100ft.
N	Pacific Echo 1 1/2" [38mm] Flex Pipe #710-001.5 x 100ft.
O	Hayward Skimmer SP1084HR
P	Aqua Light #7711102 c/w 7824202 Niche
Q	Pacific Echo 3/4" [19mm] Flex Pipe #710-000.75
R	Dura 1 1/2" [38mm] 90° EL 409-015
S	Dura 2" Tee 401-020 c/w 2" x 3/4" BUSH 437-248
T	Dura 1 1/2" x 1/2" Tee 401-209 c/w 1 1/2" x 3/8" SPC. 425-0210
U	Dura Cap 1 1/2" [38mm] 447-015
V	Dura Cap 2" [50mm] 477-200
W	9 Waterways Monster Jets Model #210-8750
X	Waterways Monster Jets Model #210-9790

Standard Features Include:

- White Spa with Blue Tile Inlay
- Pre-fabricated and Punched
- 2lb. Closed Cell Foam Over Shell and Plumbing
- Interconnecting Main Drains
- Interconnecting Jet and Main Drain
- 2 Hot Water Returns
- 6" [152mm] Designer Tile Inlay
- Anti-Slip Stairs and Floor Pattern with Blue Strip on Edge of Stairs and Stairs

CRYSTAL WATER COMMERCIAL SPA

MODEL #B11694-CV

DWG NO.: 4

SCALE: 1"=1'-0" SHEET: 4 OF 4